


VILLA #109 - QUEEN OF FLOWERS - ELEVATION
 VILLA #110 - JACARANDA - ELEVATION
 VILLA #111 - IMMORTALLE - ELEVATION

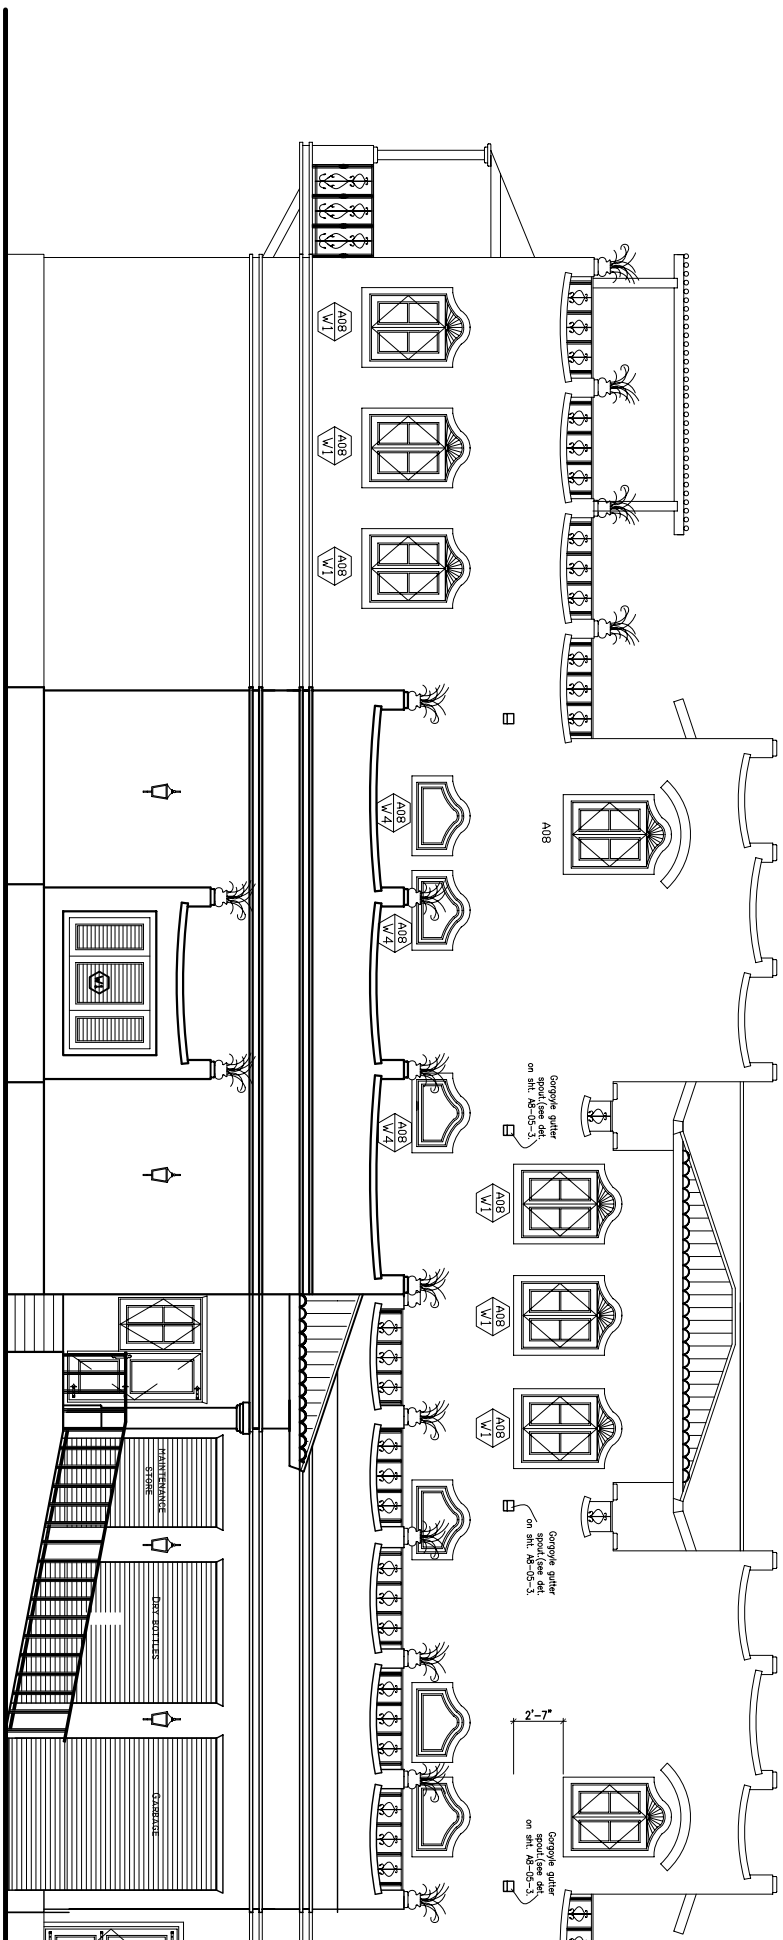

MIAMI ST. LUCIA

Lane Pettigrew Associates

ARCHITECTS & INTERIOR DESIGNERS

2200 NW 102 Ave #4
 MIAMI, FL 33172
 PH: (305) 513-2880
 FAX: (305) 513-4419